



PLAN VIEW TYPICAL ARRANGEMENT OF EELS USED FOR PERIMETER CONTROL (SESC-33)

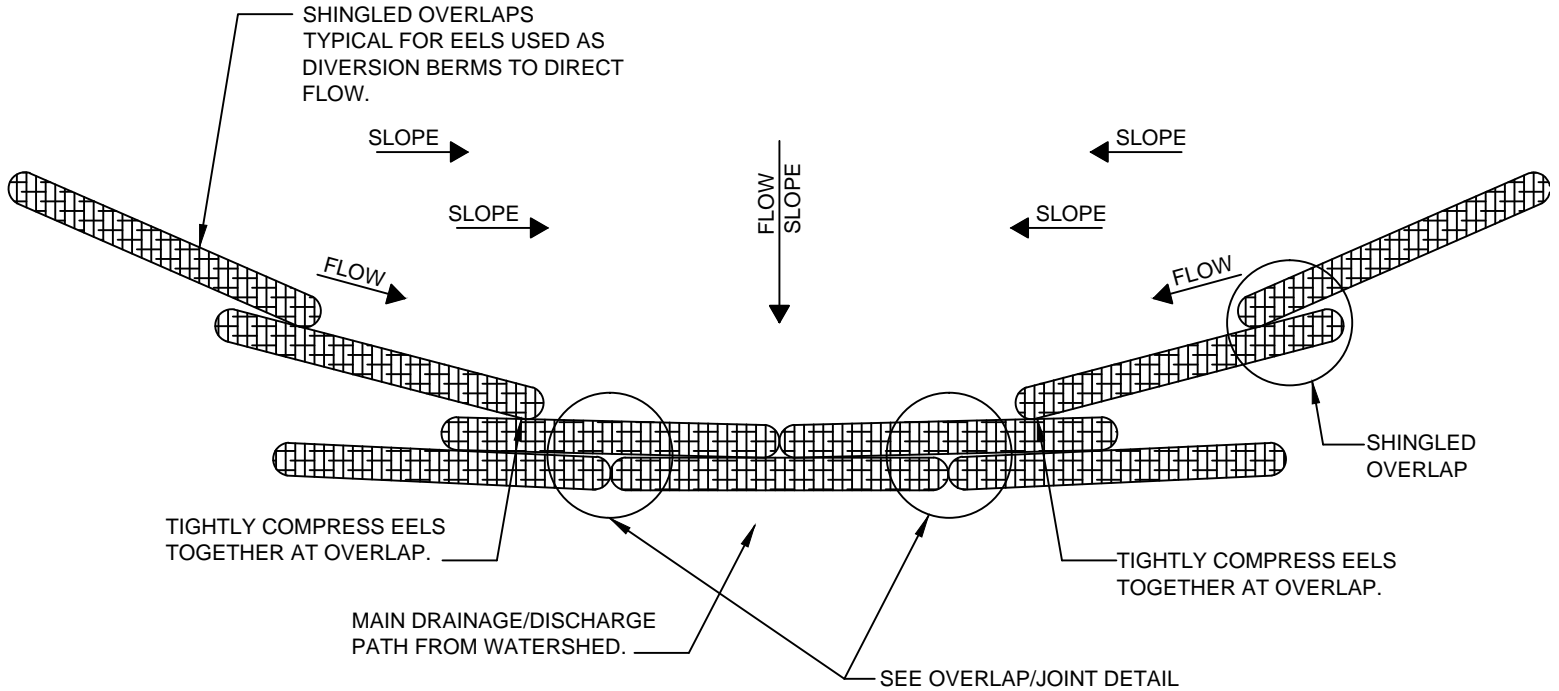

OVERLAP/JOINT DETAIL NEAR DISCHARGE POINTS FROM WATERSHED

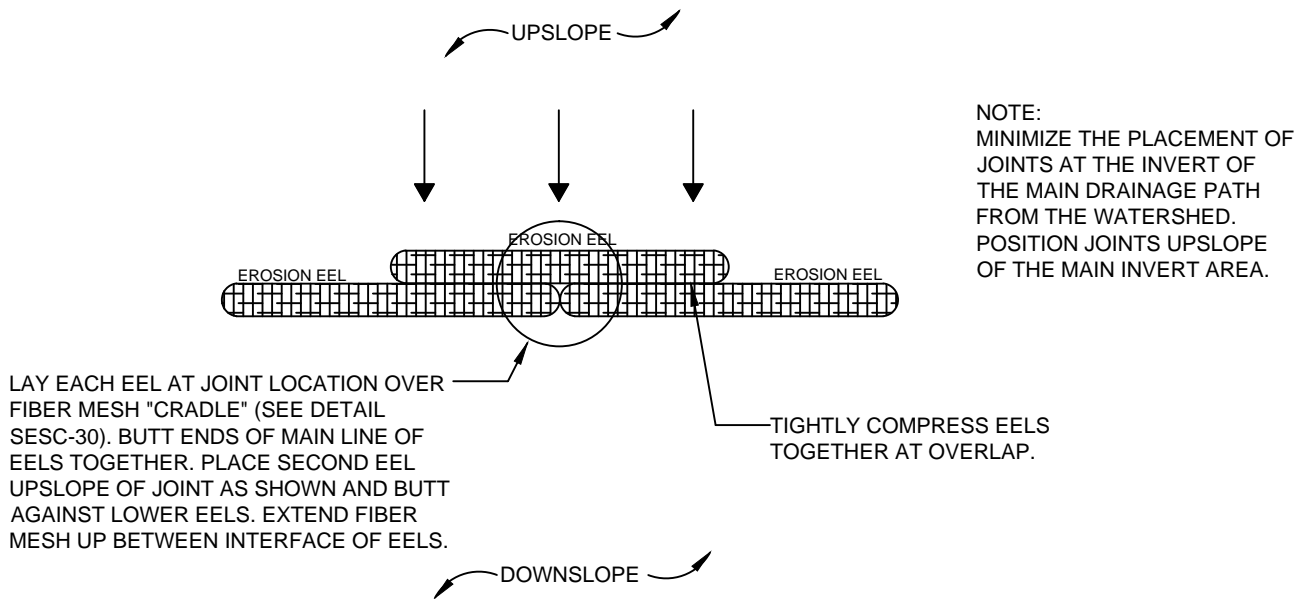

SEE DETAIL SESC-35 FOR GENERAL NOTES.